




THICKEN CONCRETE FROM 6" TO 8" IN 18" AT BACK OF ALLEY ENTRANCE

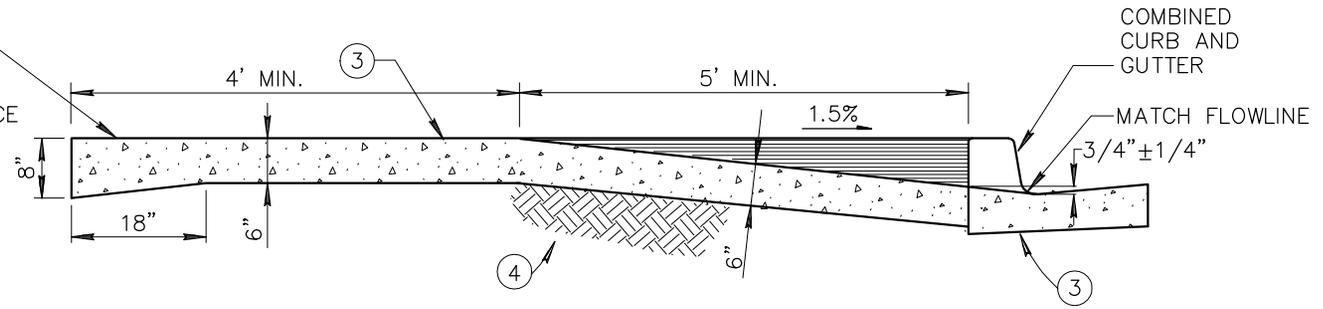

SECTION A-A

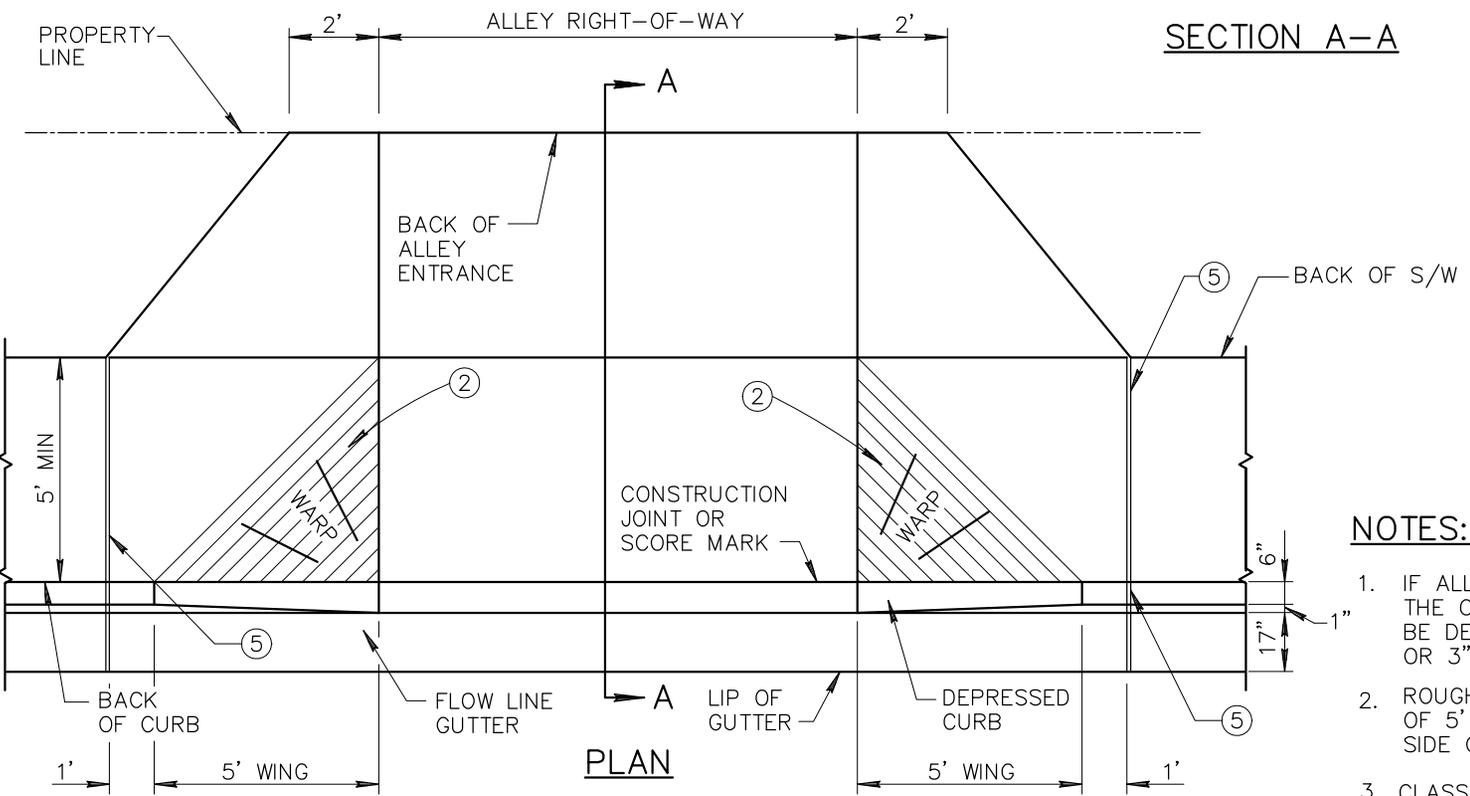

PLAN

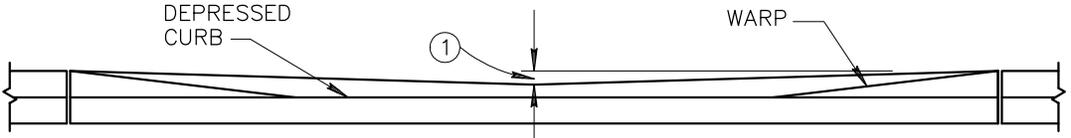

ELEVATION

NOTES:

1. IF ALLEY ENTRANCE IS USED FOR DRAINAGE, THE CENTER BACK OF ALLEY ENTRANCE MAY BE DEPRESSED 2" FOR 4" CURB OR 3" FOR 6" CURB.
2. ROUGH BROOM FINISH FULL WIDTH OF 5' WARP SECTION, EACH SIDE SIDE OF ALLEY ENTRANCE.
3. CLASS 'A' CONCRETE CONSTRUCTION PER SECT. 725.
4. SUBGRADE PREPARATION, PER SECT. 301.
5. EXPANSION JOINTS SHALL CONFORM TO SECTION 340.

DETAIL NO.

262



STANDARD DETAIL
ENGLISH

**WING TYPE ALLEY ENTRANCE
(WITH COMBINED CURB AND GUTTER)**

DRAFT

06-06-2019

DETAIL NO.

262