



**Chandler • Arizona**  
*Where Values Make The Difference*

**MEMORANDUM**

**Case # 12-06**


**DATE:** April 4, 2012

**TO:** MAG Specifications and Details Committee Members


**FROM:** Warren White, City of Chandler Representative

**SUBJECT:** Proposed MAG Detail 249: Modified Entrance

Proposed new ADA Compliant MAG Detail 249 for alley entrances, etc.

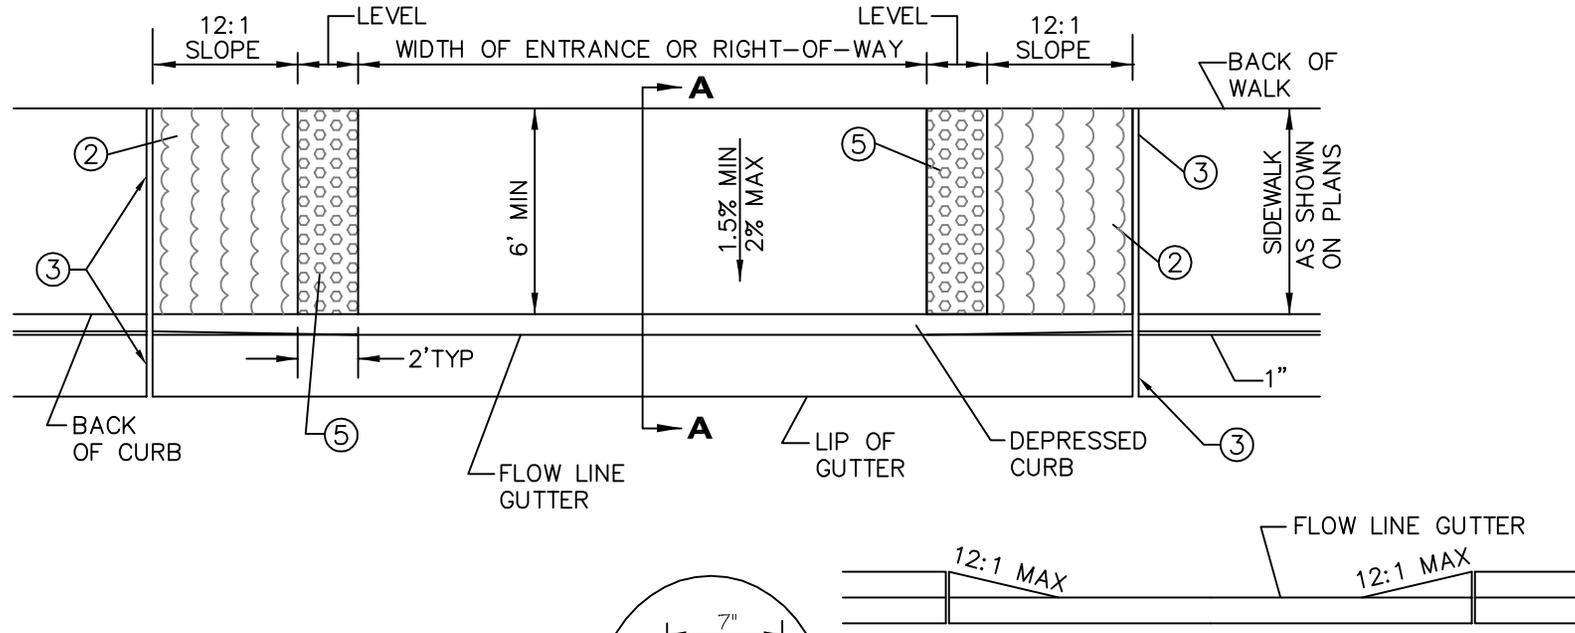

**ELEVATION**

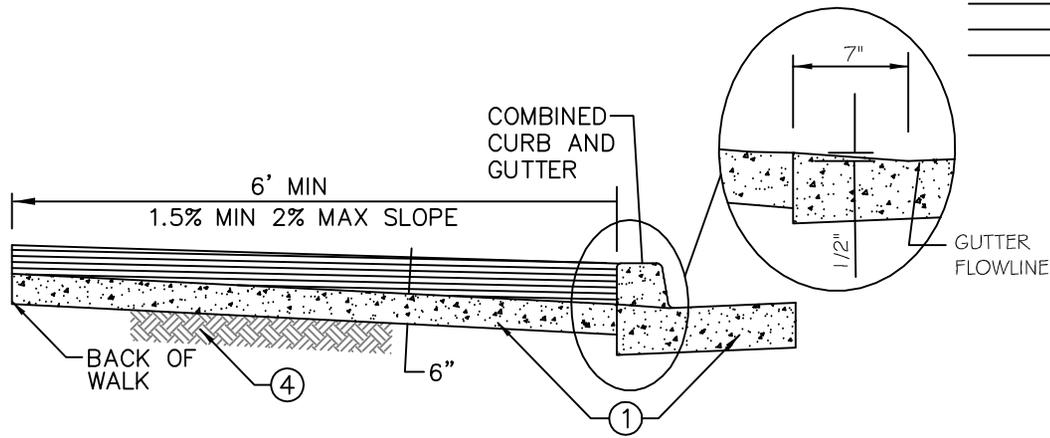

**SECTION A-A**

- NOTES:
- ① CLASS "B" CONCRETE PER MAG SECTION 725.
  - ② LIMITS OF HEAVY ROUGH BROOM FINISH.
  - ③ EXPANSION JOINTS PER MAG SECTION 729.
  - ④ SUBGRADE PREPARATION PER MAG SECTION 301.
  - ⑤ DETECTABLE WARNING PER APPROVED PRODUCTS LIST.